

SPENCER MAXWELL BULLOCK
ARCHITECTS

17 EAST MAIN STREET, SUITE 100
PENSACOLA, FLORIDA 32501
904 - 432 - 7772
FAX
904 - 432 - 7057

CERTIFICATION:

PROJECT - LOCATION:

GREGORY
STREET
WAREHOUSE

PROPERTIES, INC.
PENSACOLA, FLORIDA

ALL DRAWINGS AND WRITTEN MATERIAL
HEREIN CONSTITUTE ORIGINAL AND UN-
FINISHED WORK OF THE ARCHITECT
AND MAY NOT BE DUPLICATED IN ANY
PART WITHOUT THE WRITTEN CONSENT
OF THE ARCHITECT.

REVISIONS:

DRAWN BY: SS

CHECKED BY: KB

PROJECT NO. 4935


DATE: FEB 4, 2000

SHEET TITLE:


EXTERIOR
ELEVATIONS

SHEET NO.:


A3-1

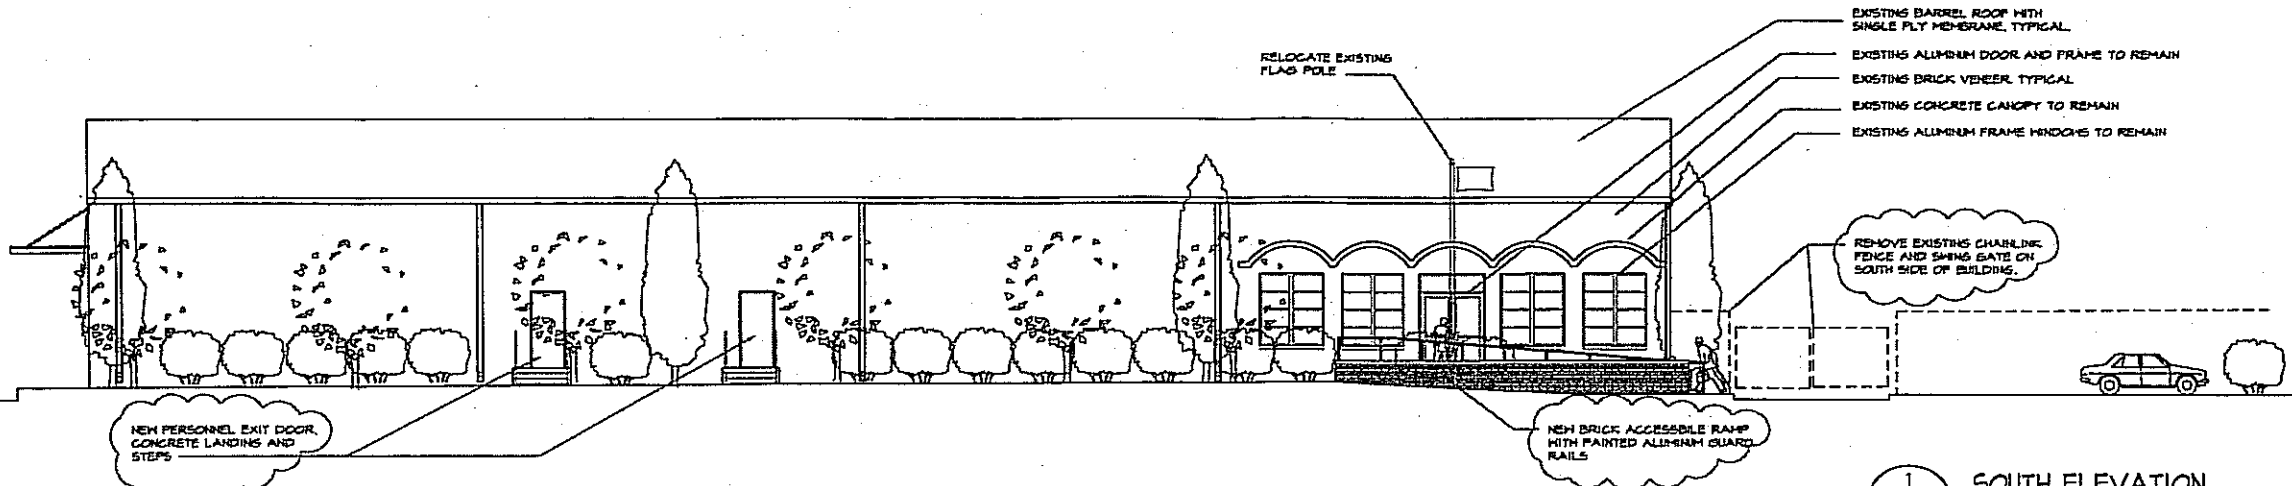


1 SOUTH ELEVATION
A3-1 A3-1
SCALE: 1/8" = 1'-0"

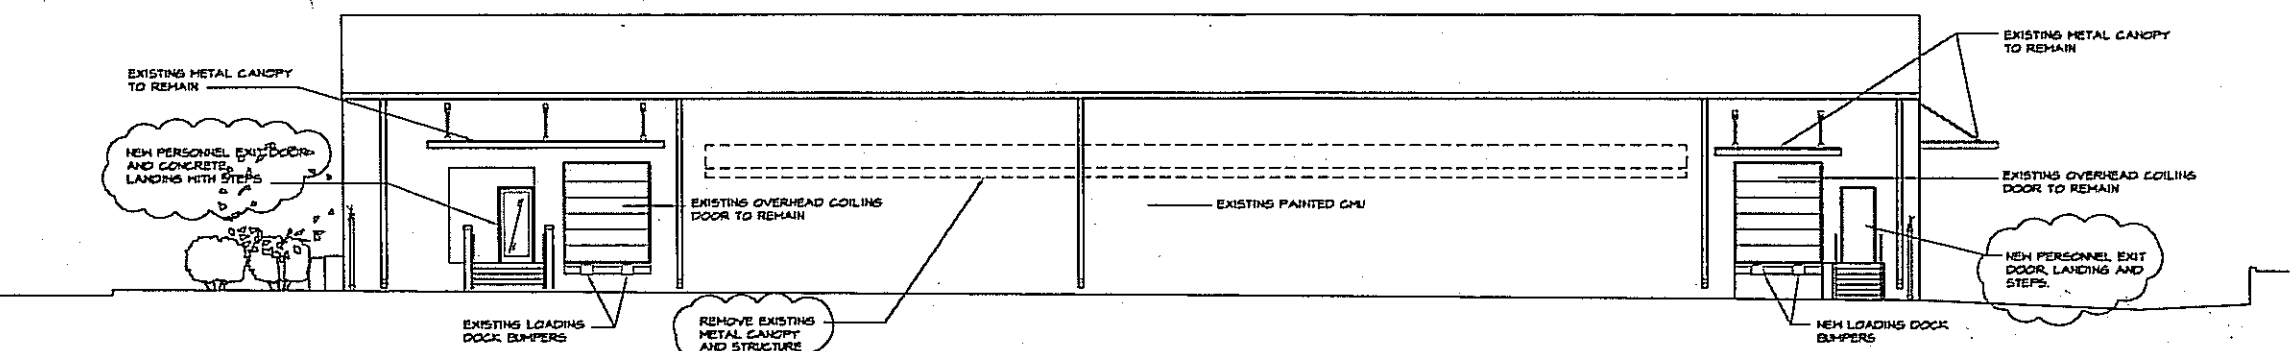

2 NORTH ELEVATION
A3-1 A3-1
SCALE: 1/8" = 1'-0"

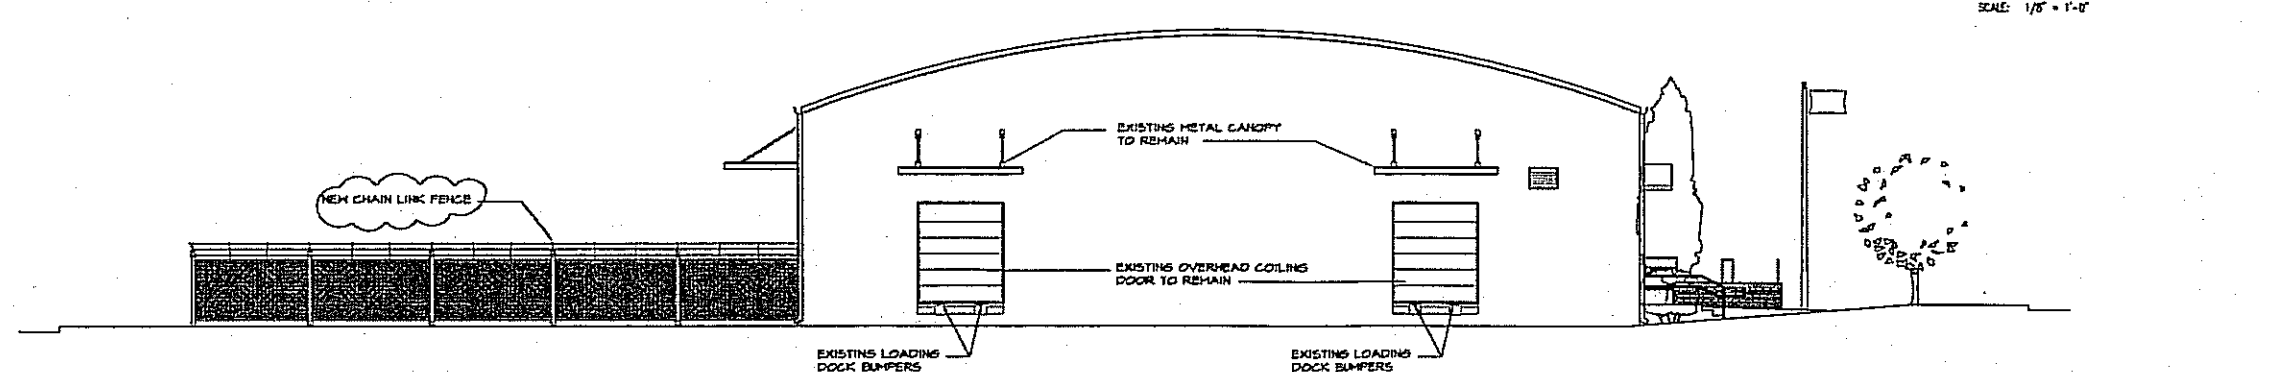

3 WEST ELEVATION
A3-1 A3-1
SCALE: 1/8" = 1'-0"

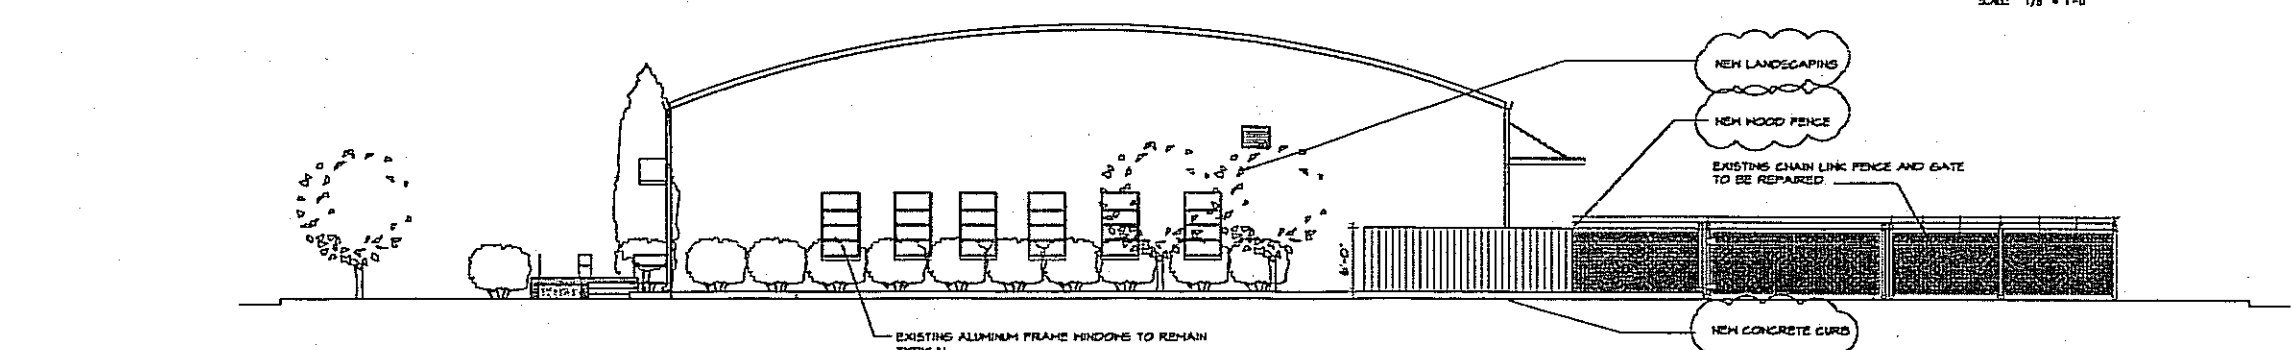

3 EAST ELEVATION
A3-1 A3-1
SCALE: 1/8" = 1'-0"