


**BAY DESIGN ASSOCIATES ARCHITECTS, P.L.**

DESIGN : GSJ  
DRAWN : SCC  
CHECKED : GSJ  
REVISION : 02.28.08  
04.03.08

PROJECT NO : 2247  
FILE NO : 2247-A3  
ELEVATIONS.dwg  
DATE : 02.11.08

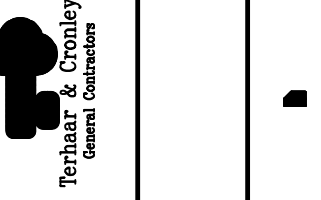

PROJECT: COX COMMUNICATIONS - ELLYSON  
3406 MCLEMORE DRIVE PENSACOLA, FL

PLANNERS ■ 720 BAYFRONT PKWY. SUITE 200  
PENSACOLA, FLORIDA 32502

ARCHITECTS ■

SHEET TITLE  
EXTERIOR ELEVATIONS

G. STEVEN JERNIGAN  
SHEET NO :

**A3**

AA 0003597

FAX: (850) 433-0508

(850) 432-0706


PENSACOLA, FLORIDA 32502

PLANNERS ■ 720 BAYFRONT PKWY. SUITE 200


ARCHITECTS ■

G. STEVEN JERNIGAN


AA 0003597

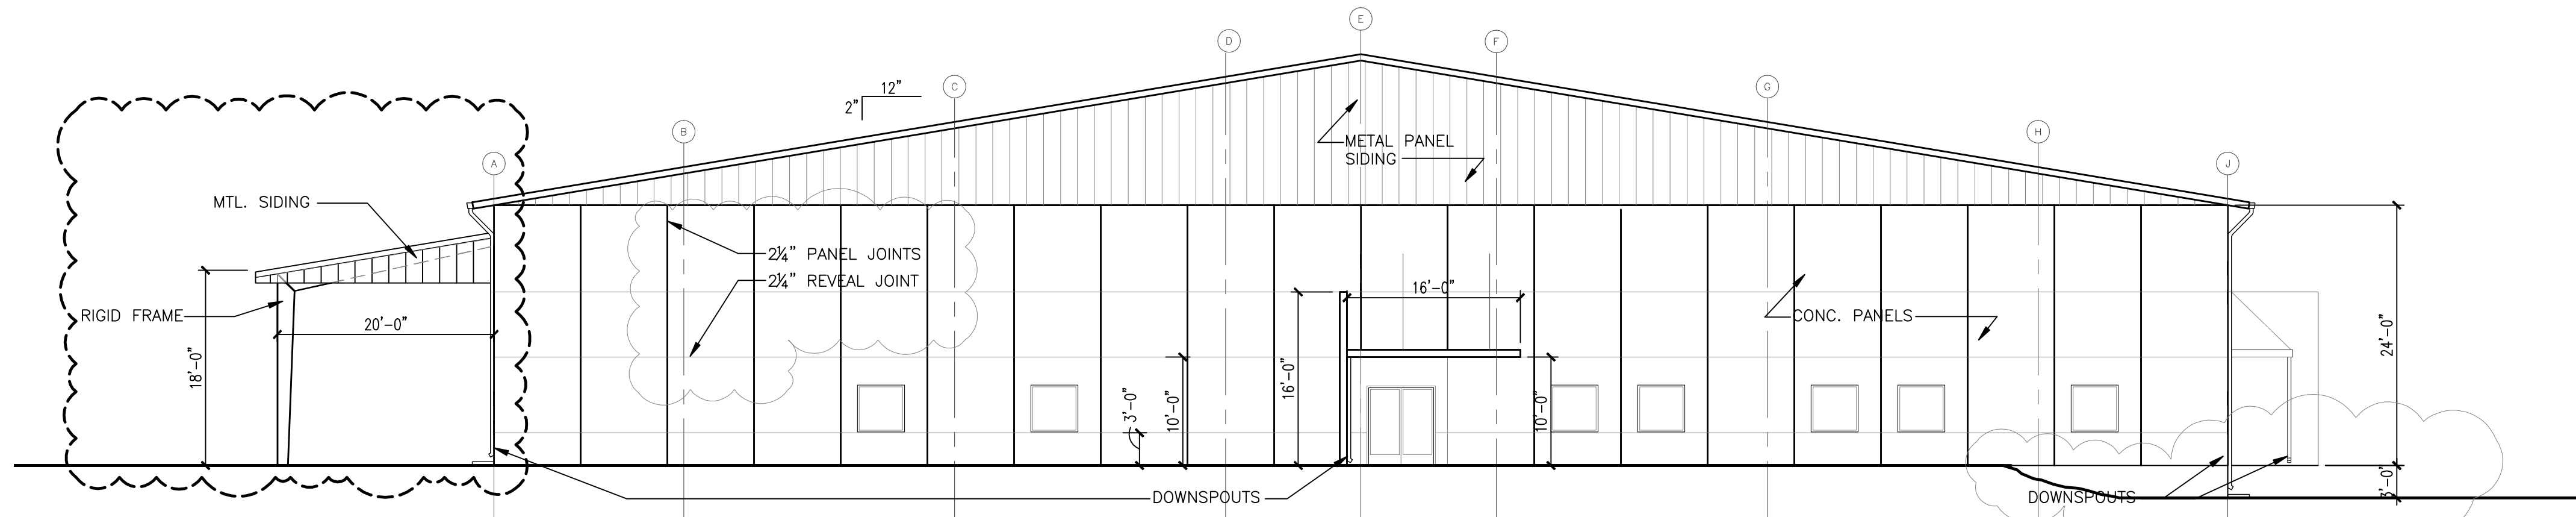


**1 NORTH EXTERIOR ELEVATION**  
A3 SCALE 3/32" = 1'-0"

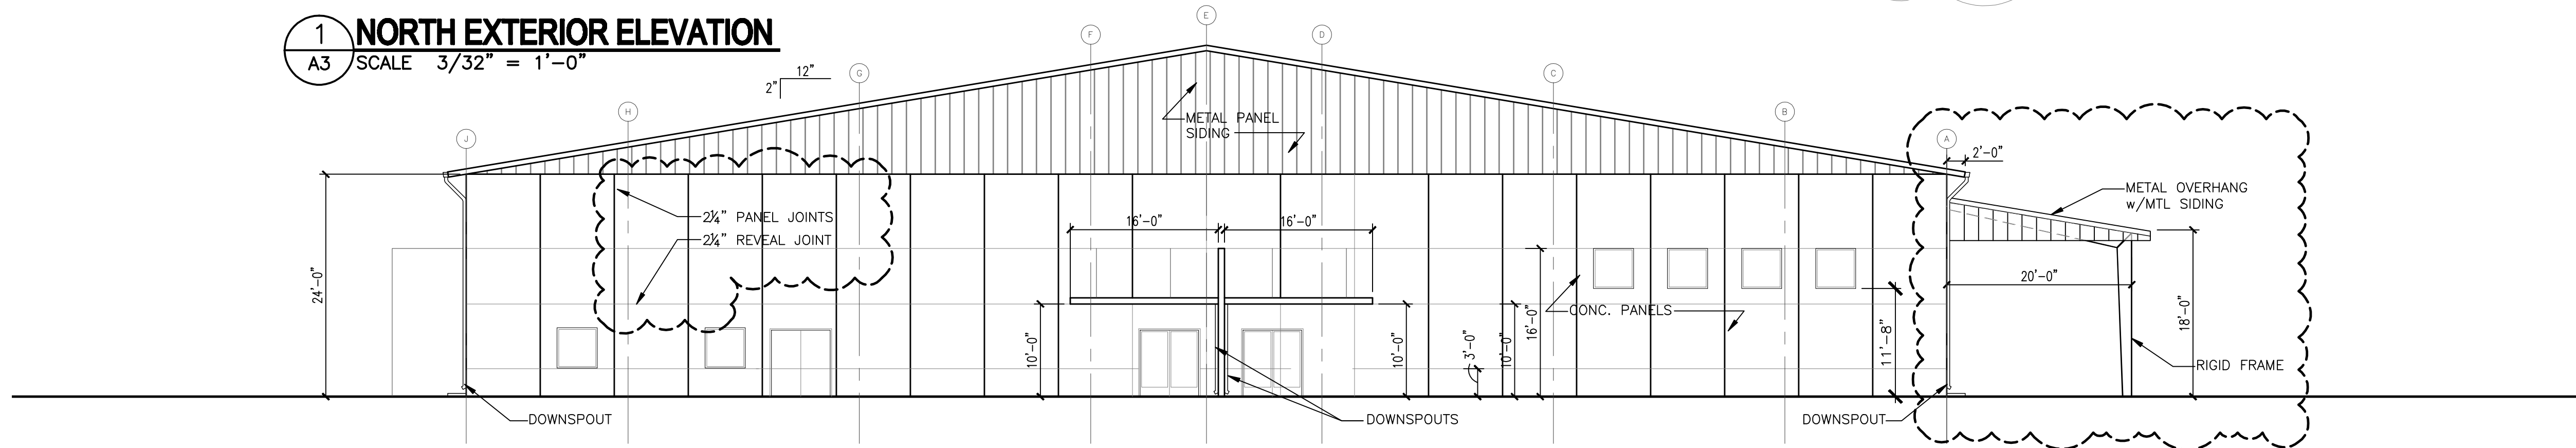

**2 SOUTH EXTERIOR ELEVATION**  
A3 SCALE 3/32" = 1'-0"

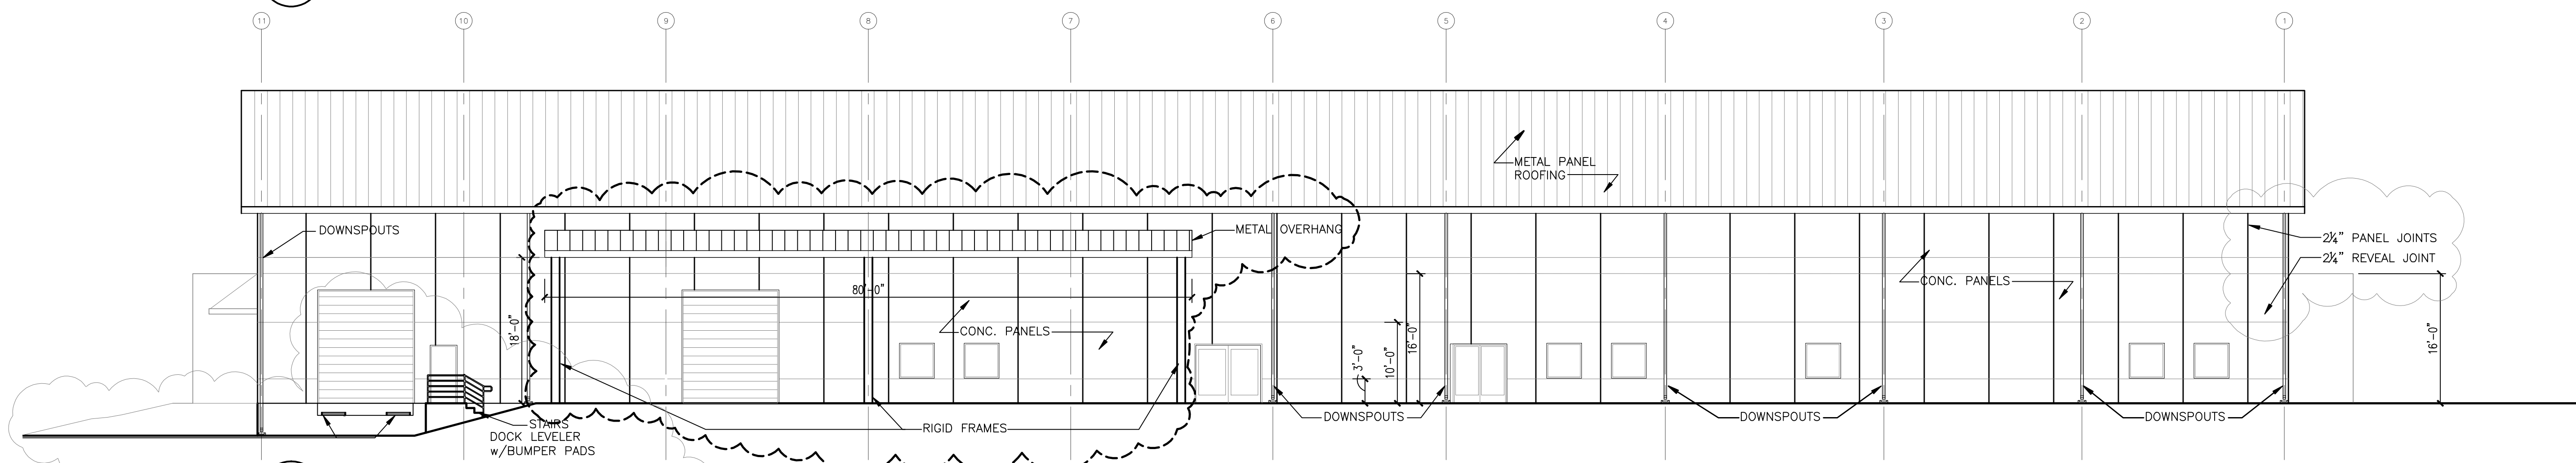

**3 EAST EXTERIOR ELEVATION**  
A3 SCALE 3/32" = 1'-0"

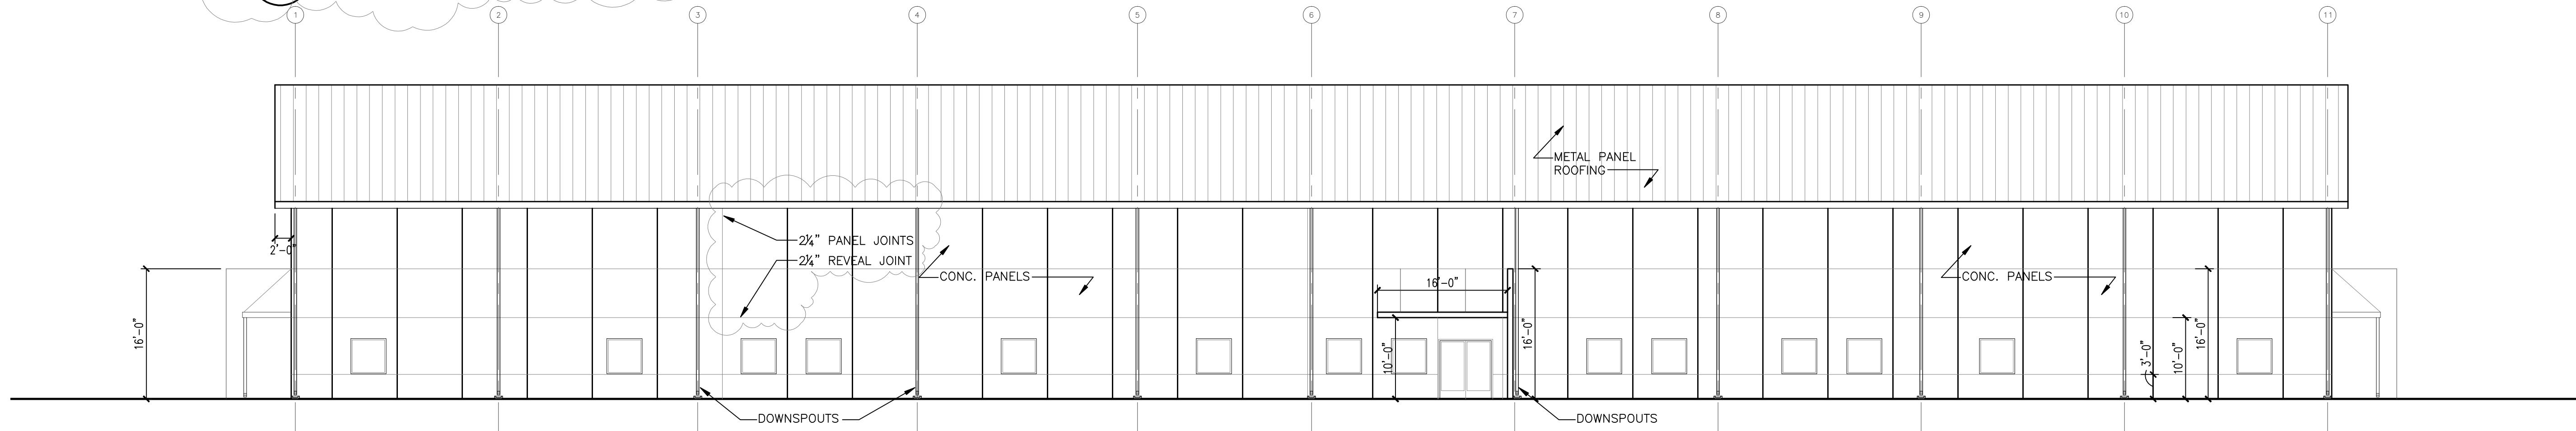

**4 WEST EXTERIOR ELEVATION**  
A3 SCALE 3/32" = 1'-0"