



METAL PANEL ROOF
 CONCRETE DOUBLE-T WALL PANELS
 STEEL ROLL-UP DOORS

1 NORTH ELEVATION
 A2.1 SCALE: 1/8" = 1'-0"

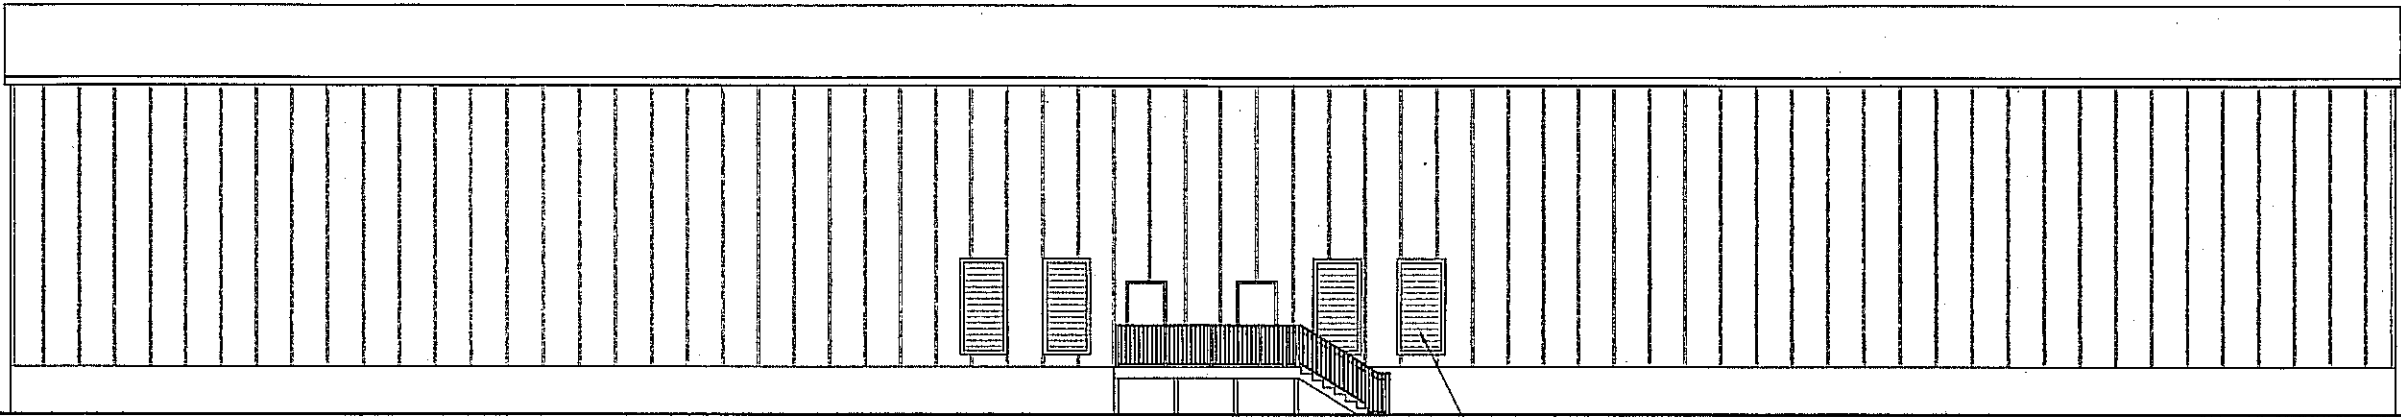

4'x8'H METAL LOUVERS


2 SOUTH ELEVATION
 A2.1 SCALE: 1/8" = 1'-0"

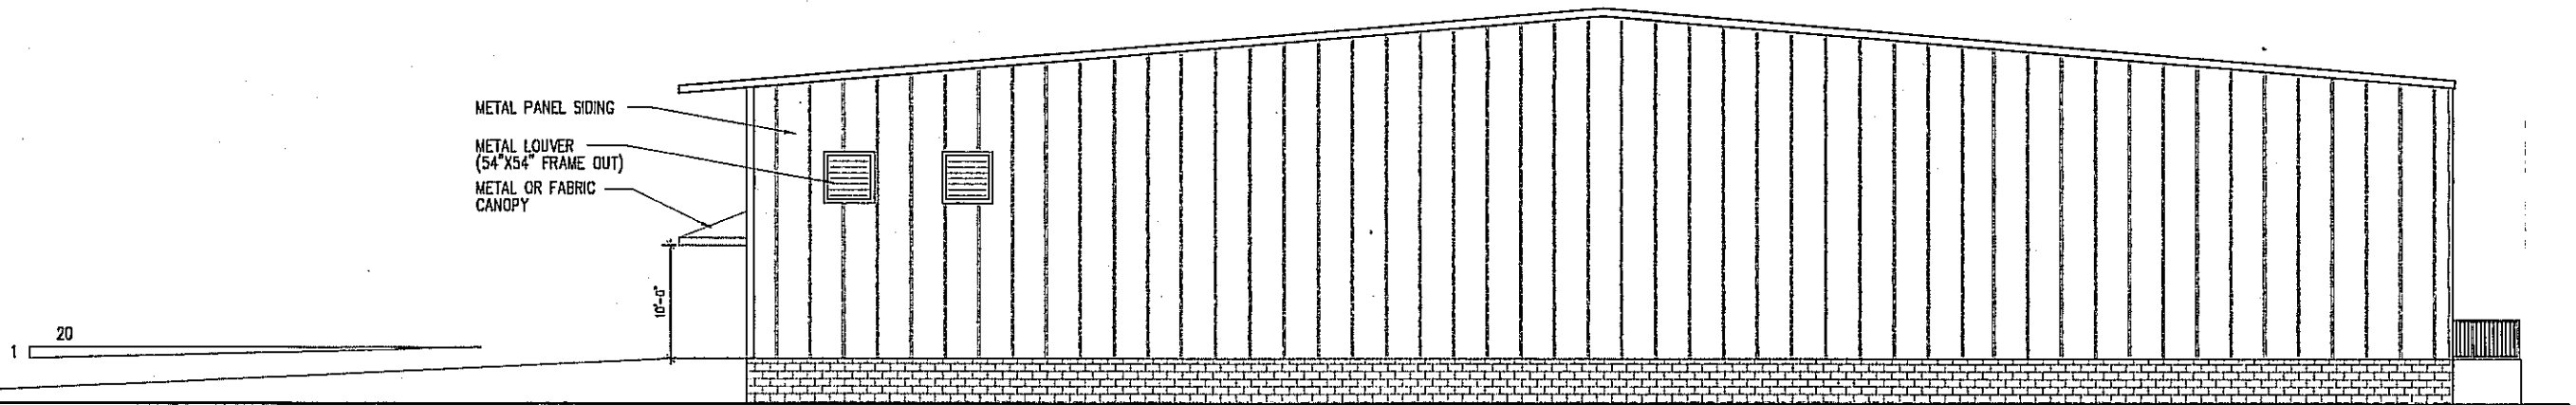

METAL PANEL SIDING
 METAL LOUVER
 (54"X54" FRAME OUT)
 METAL OR FABRIC
 CANOPY

20

3 WEST ELEVATION
 A2.1 SCALE: 1/8" = 1'-0"

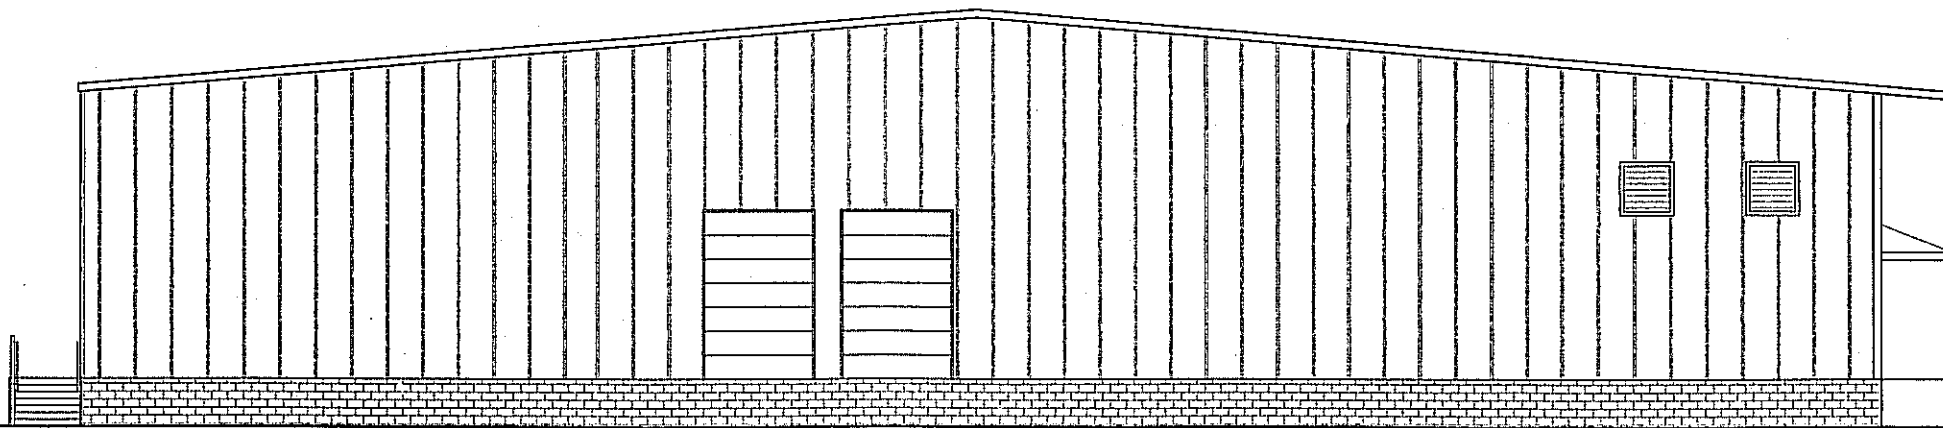

4 EAST ELEVATION