



BAY DESIGN ASSOCIATES ARCHITECTS, P.L.


DESIGN: jgd	JOB NO: 2203	PROJECT: INTERIOR TENANT BUILD-OUT - S.H.I.P.S. 8792 B ELY ROAD ELYSOR INDUSTRIAL PARK - PENSACOLA - ESCAMBIA COUNTY, FLORIDA
DRAWN: GDW	FILE NO: 2203 A1	
CHECKED: Wms	DATE: 04-25-07	
REVISOR:		
FLOOR PLAN		
PLANNERS: 720 BAYFRONT PARKWAY, SUITE 200 PENSACOLA, FLORIDA 32502		
ARCHITECTS: (850) 432-0706 FAX: (850) 433-0508		

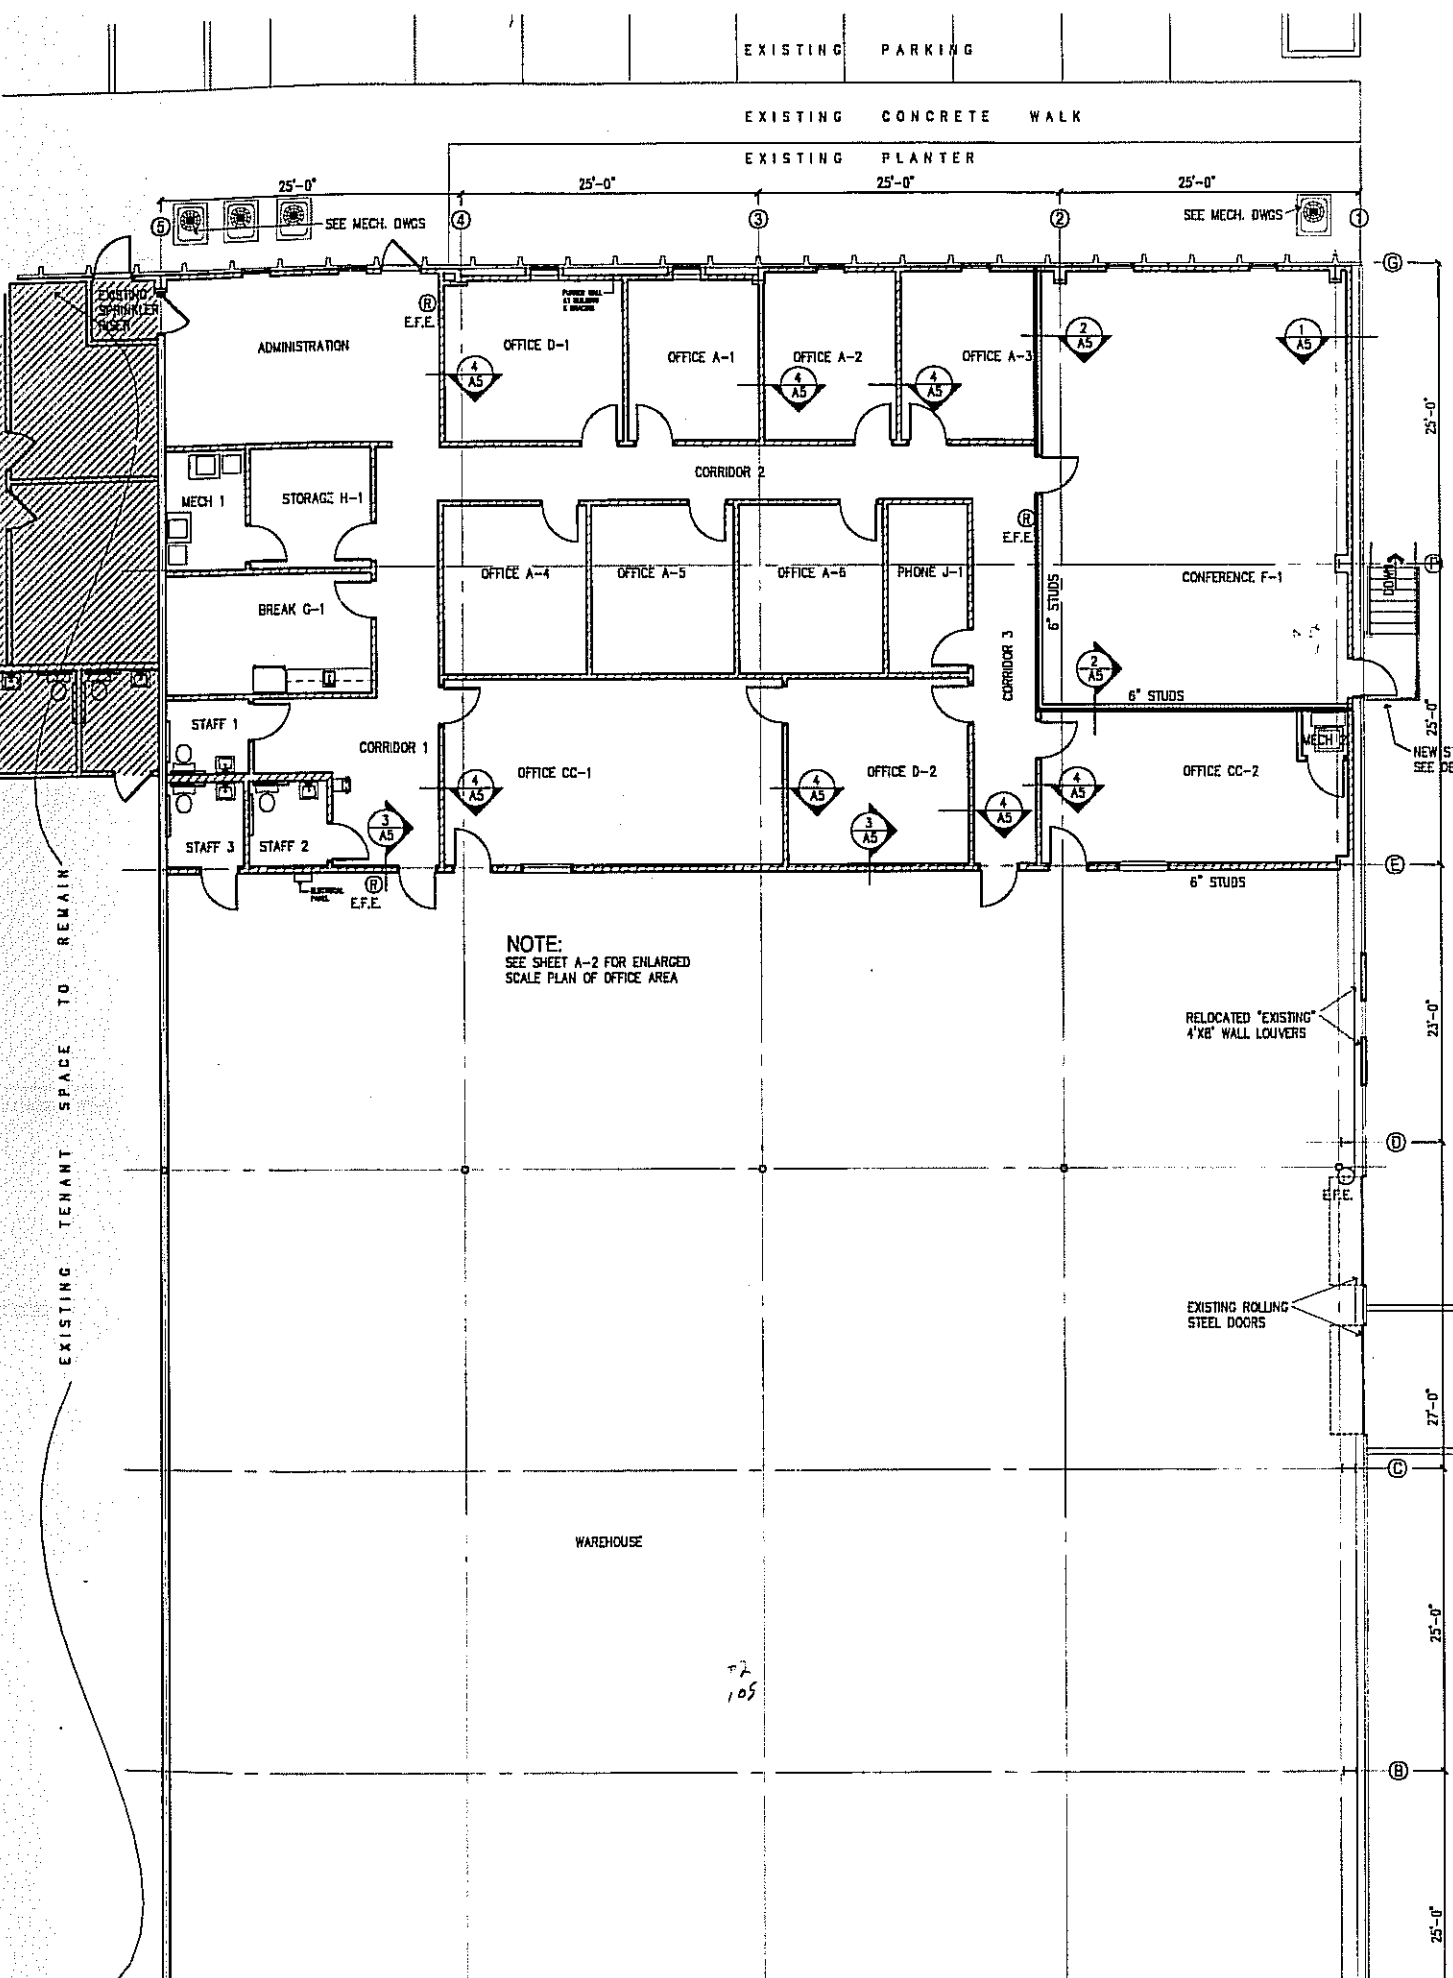

NOTE:
SEE SHEET A-2 FOR ENLARGED SCALE PLAN OF OFFICE AREA

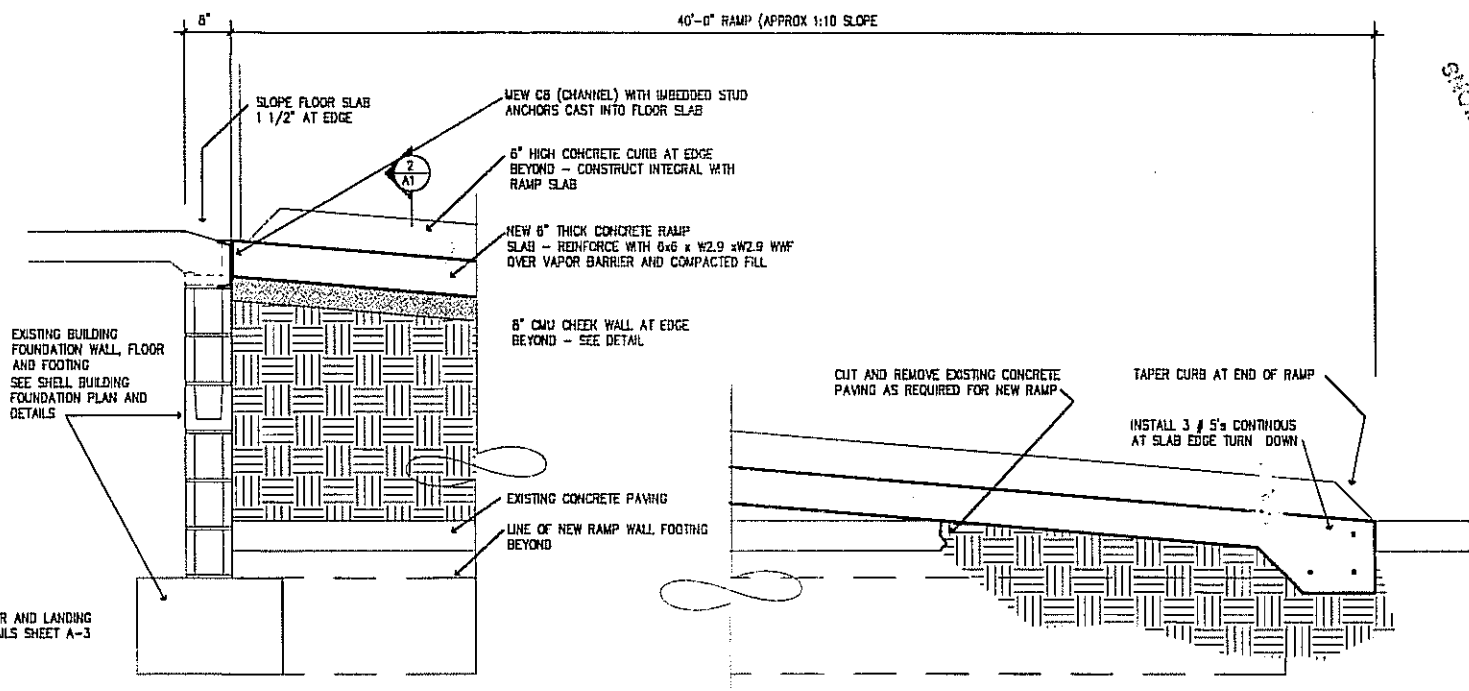


1 NEW RAMP AT EXISTING
SCALE 3/4" = 1'-0"

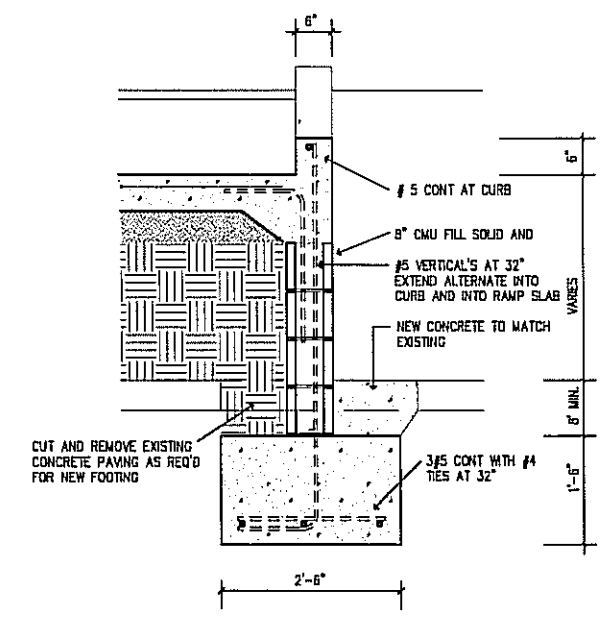

2 NEW RAMP SIDEWALL
SCALE 3/4" = 1'-0"

- LEGEND:**
- EXISTING FIRE EXTINGUISHER ○ E.F.E.
 - EXISTING FIRE EXTINGUISHER - RELOCATED (R) E.F.E.R
 - EXISTING FIRE EXTINGUISHER & CABINET 2A10BC □ E.F.E.C.
 - EXISTING CONSTRUCTION TO REMAIN ———
 - NEW CONSTRUCTION //

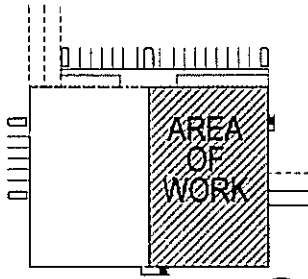

KEY PLAN
NO SCALE
NORTH

Signature
04/11/07